



921 lockers in total 

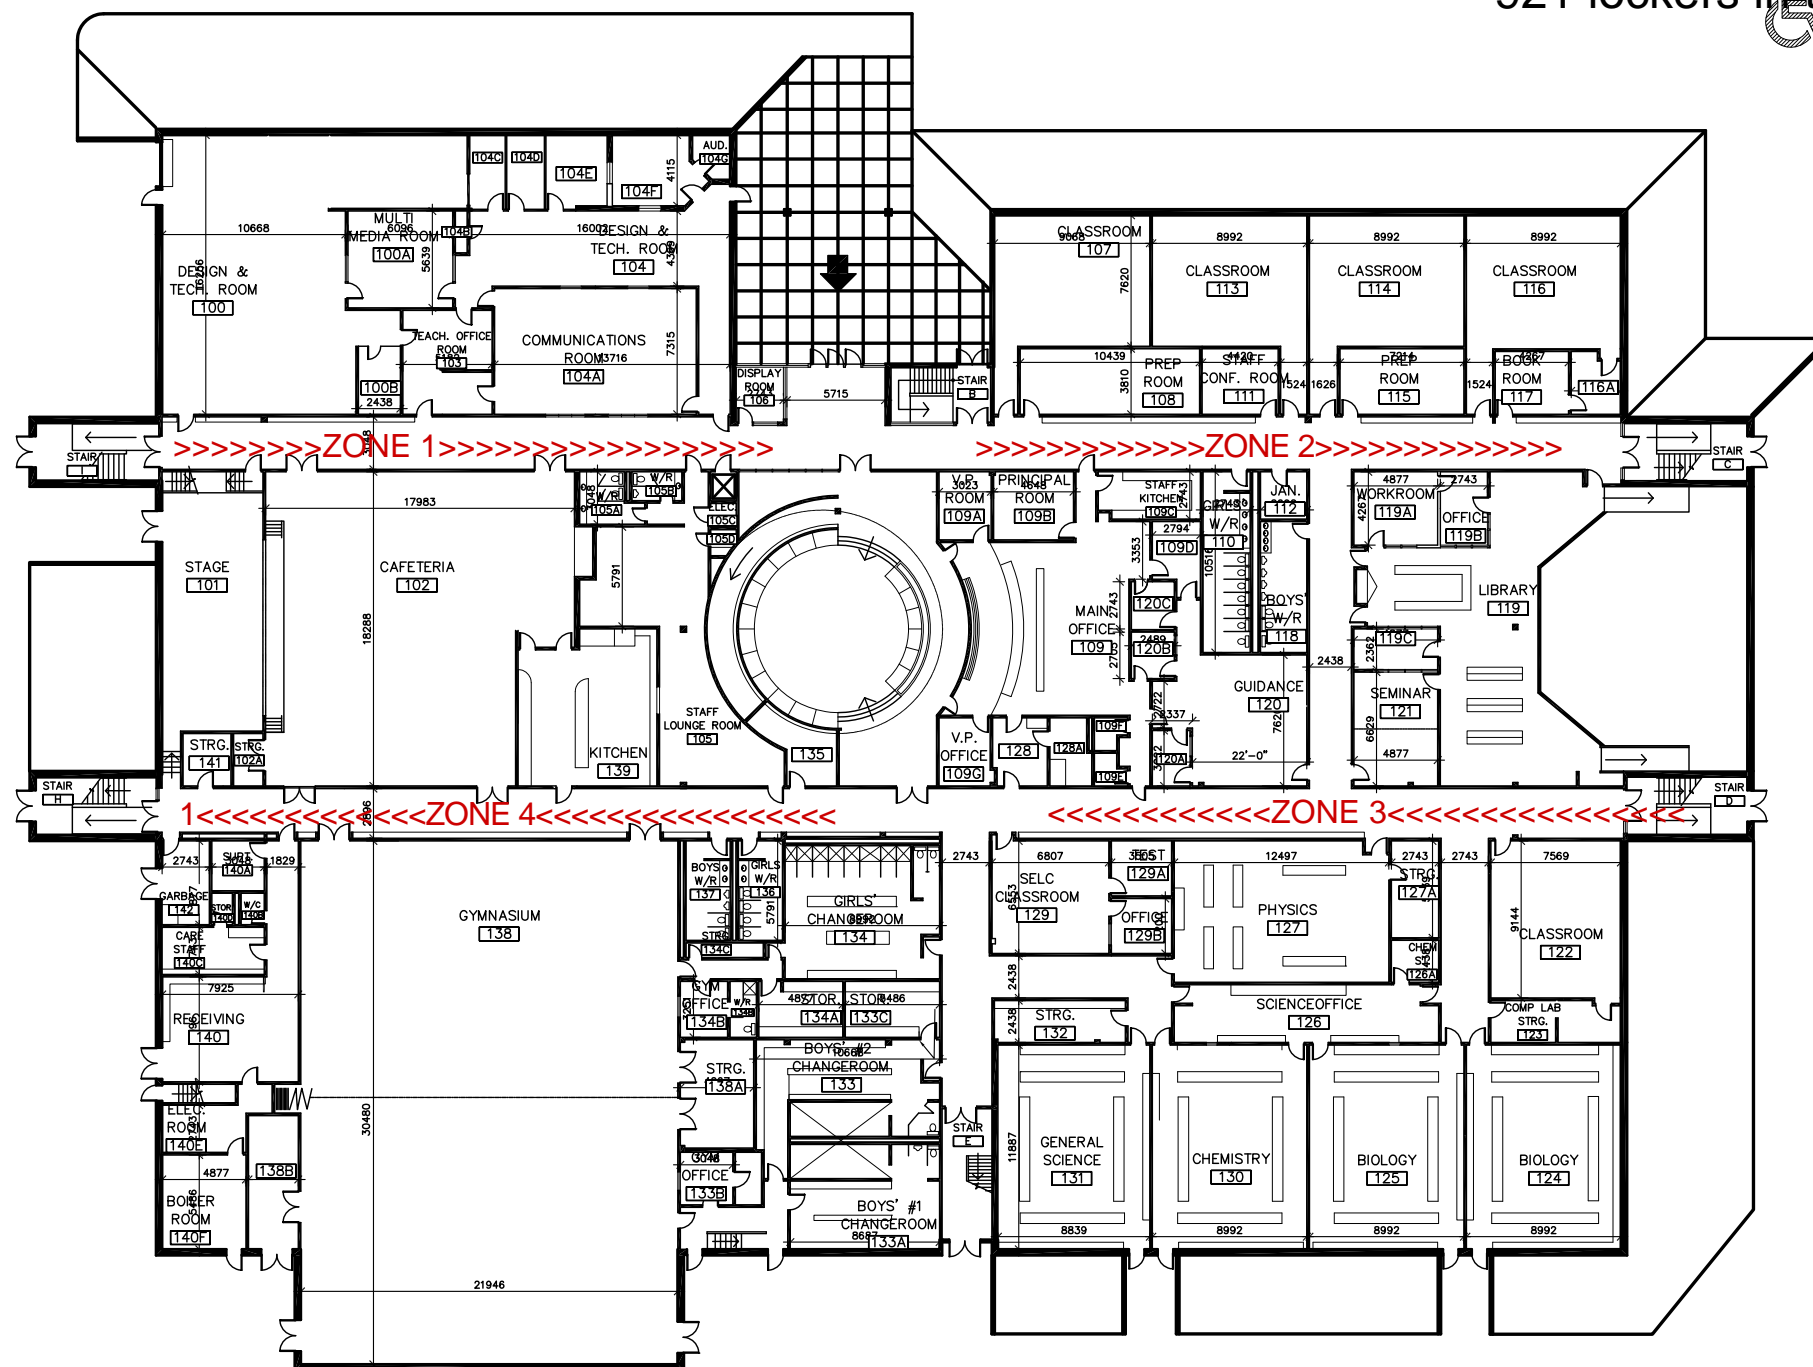

GROUND FLOOR PLAN

 

1019 Lockers

NO.	REVISION	DATE
18	CAD LAYER UPDATES	14/07/30
17	PLAN UPDATES	13/03/01
16	PLAN UPDATES	11/03/01
15	PLAN UPDATES	08/02/27
14	PLAN UPDATES	07/03/01
13	PLAN UPDATES	06/03/13
12	LAN UPDATES	01/06/01
11	LAN	01/05/27
10	PLAN UPDATES	01/03/13
9	FIRE PLAN	00/10/26
8	CAD	98/02/08
7	PLAN UPDATES	94/06/20
6	PLAN UPDATES	91/12/16
5	PLAN UPDATES	89/09/30
4	PLAN UPDATES	86/08/15
3	PLAN UPDATES	85/12/05
2	PLAN UPDATES	84/12/18
1	PLAN UPDATES	78/12/21

SCHOOL: A.Y. JACKSON S.S.  
 150 ABBEYHILL DR.  
 KANATA, ONTARIO K2L 1H7  
 TEL: 613-838-2527 FAX: 613-838-5672



DRAWING TITLE:  
**FIRST FLOOR PLAN**

BUILDING AREA:	10 215 m <sup>2</sup>	DRAWING No.:	A1 OF A2
	109,953 ft <sup>2</sup>		
DRAWN BY:	D. Fournier		
REVIEWED BY:			
DATE:	2014-07-30	SCALE:	1:200